
 


SECTION A-A

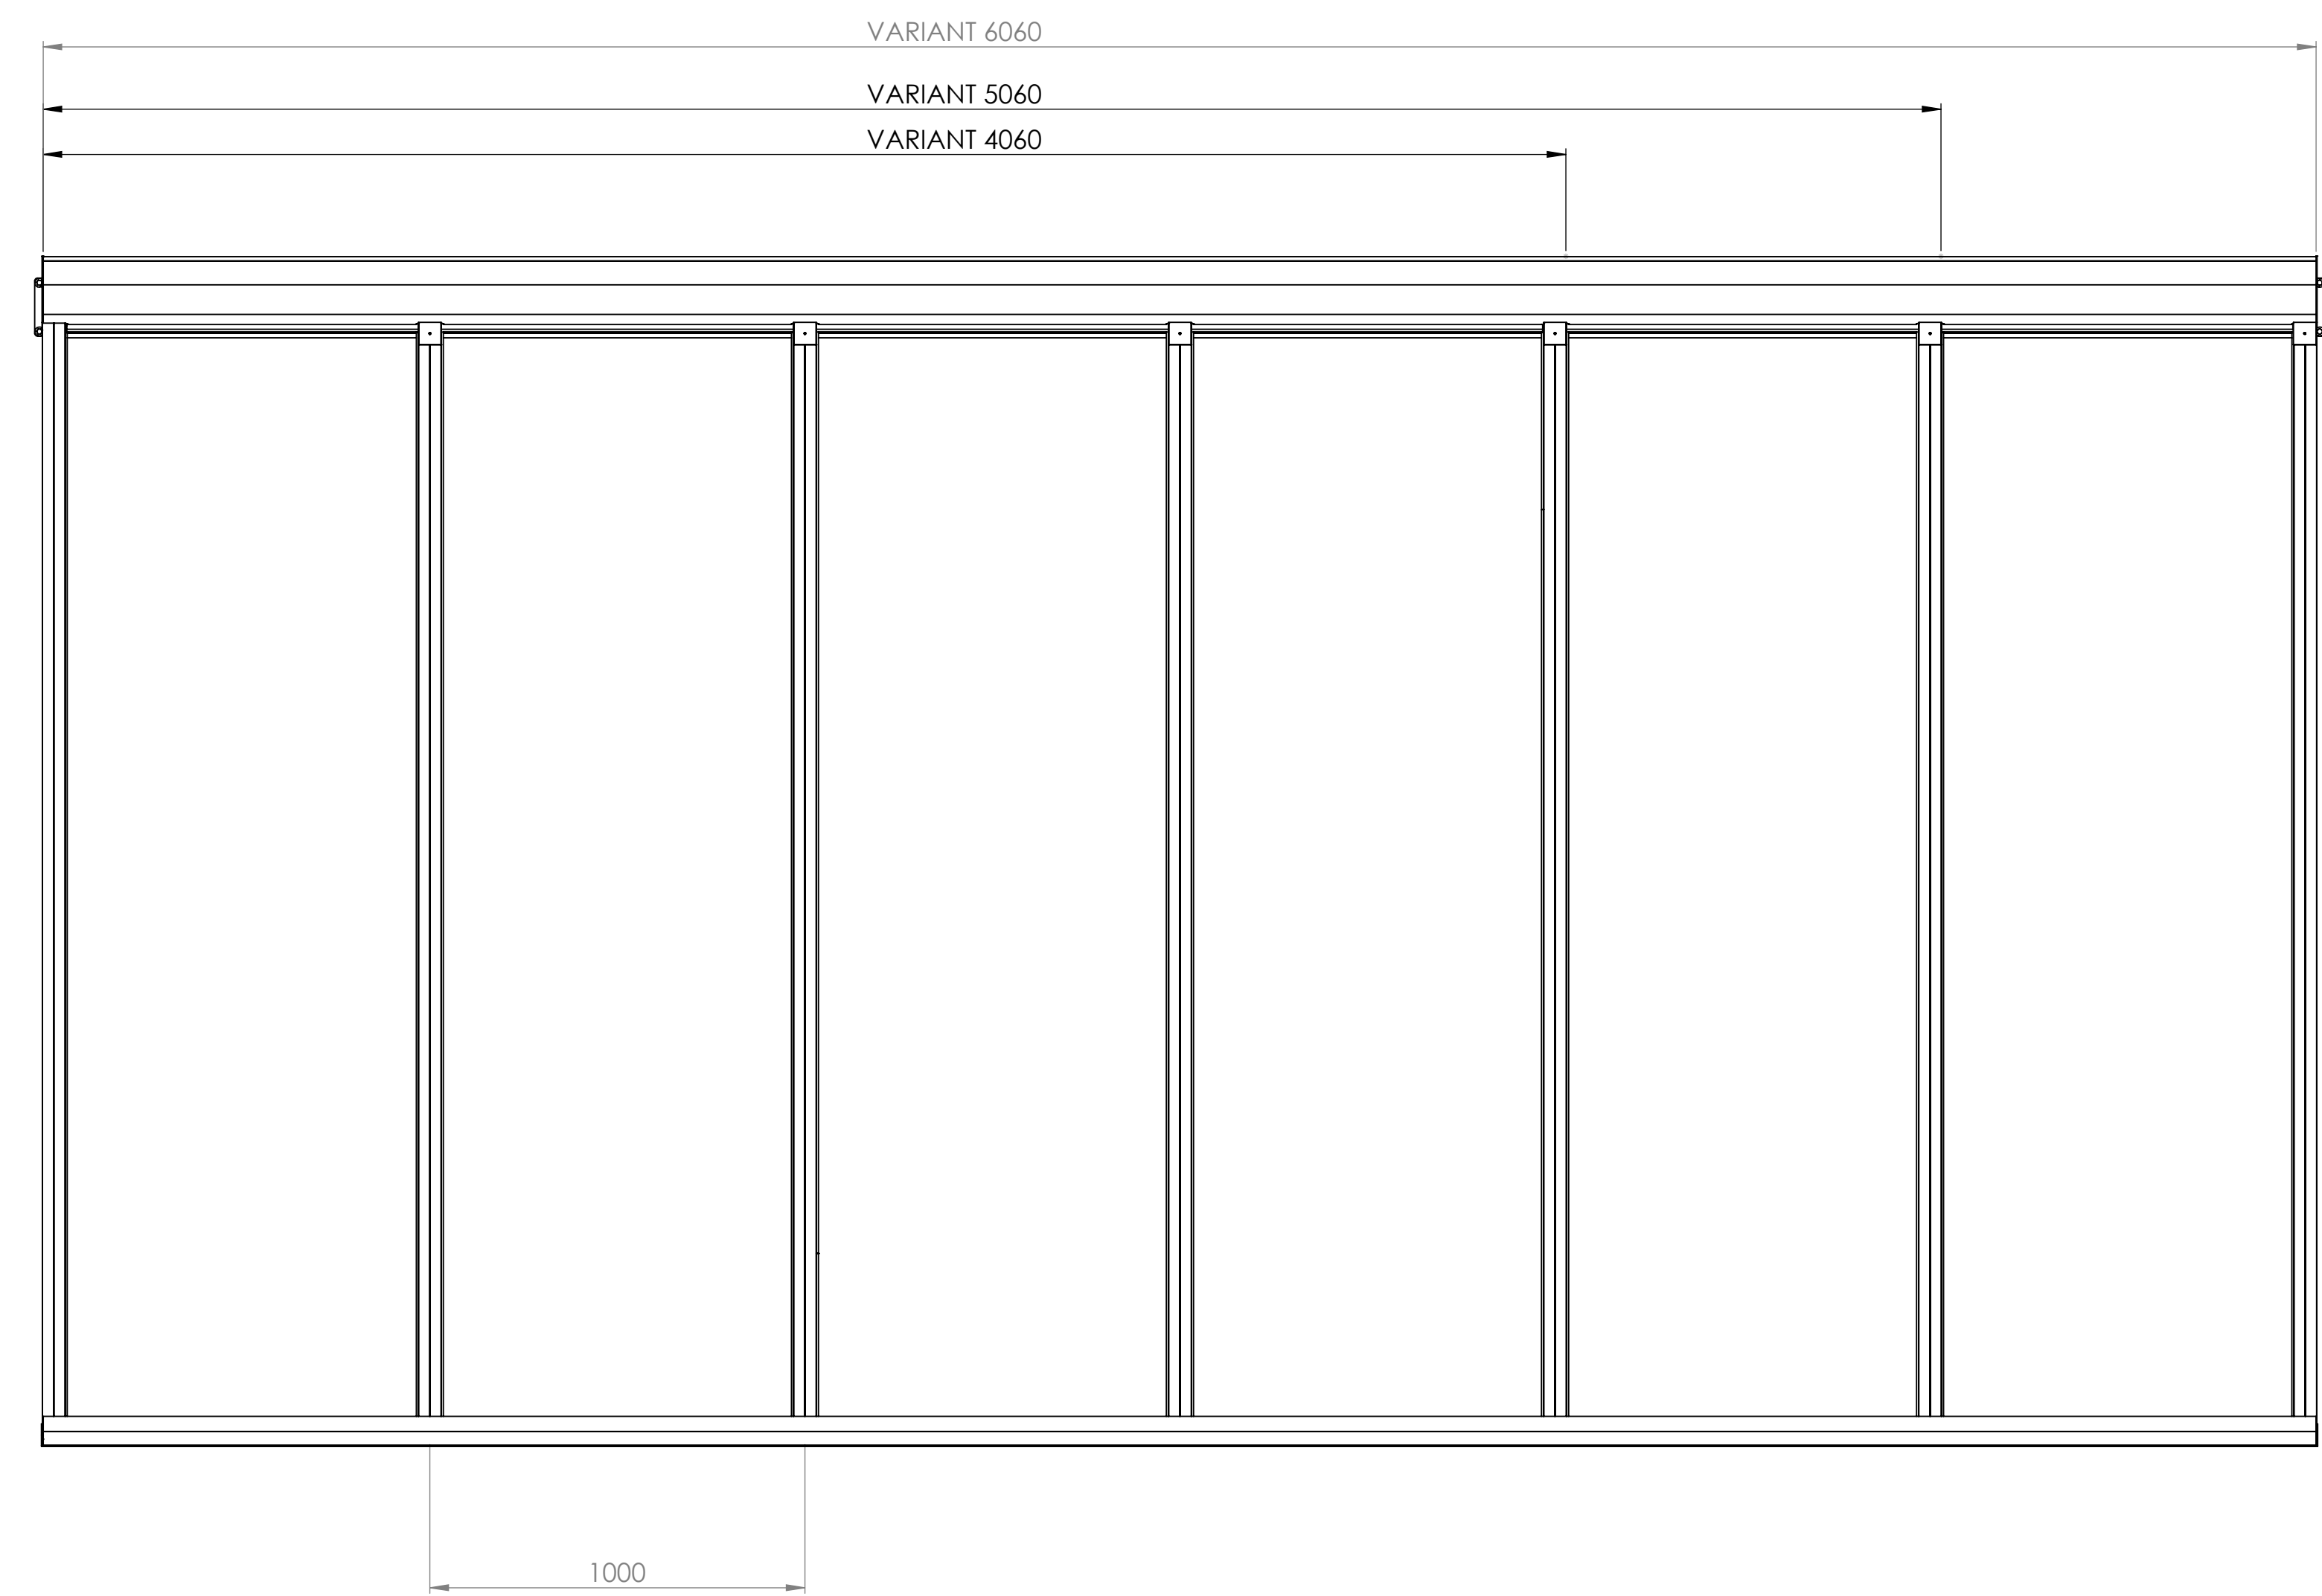

VARIANT	INTERMEDIATE BEAMS	SIDE BEAMS	GLASSPLATES	POLES
4060	3	2	4	2
5060	4	2	5	3
6060	5	2	6	3

REVISION	A	TITLE	PATIO COVER XX60x3000
DATE	16-10-2014	DWG NO.	
DRAWN	J DE JAGER	SCALE: 1:5	
MATERIAL		SHEET 1 OF 1	A0

SUNROOMS