


SECTION A-A



VARIANT	INTERMEDIATE BEAMS	SIDE BEAMS	GLASSPLATES	POLES
4060	3	2	4	2
5060	4	2	5	3
6060	5	2	6	3

REVISION	A	DATE	10-09-2014	PATIO COVER XX60x4000 DWG NO. SCALE: 1:15 SHEET 1 OF 1
DESIGN	J DE JAGER			
MATERIAL				
PRICE				
				A0